


PLAT OF EAGLE BEND OF THE YELLOWSTONE

LOCATED IN SECTION 1, T.2N., R.27E., P.M.M. AND SECTION 6, T.2N., R.28E., P.M.M., YELLOWSTONE COUNTY, MONTANA
MAY, 2002

Con = Conventional Septic PD = At grade pressure dosed Sand + Sand lined M= Mound septic

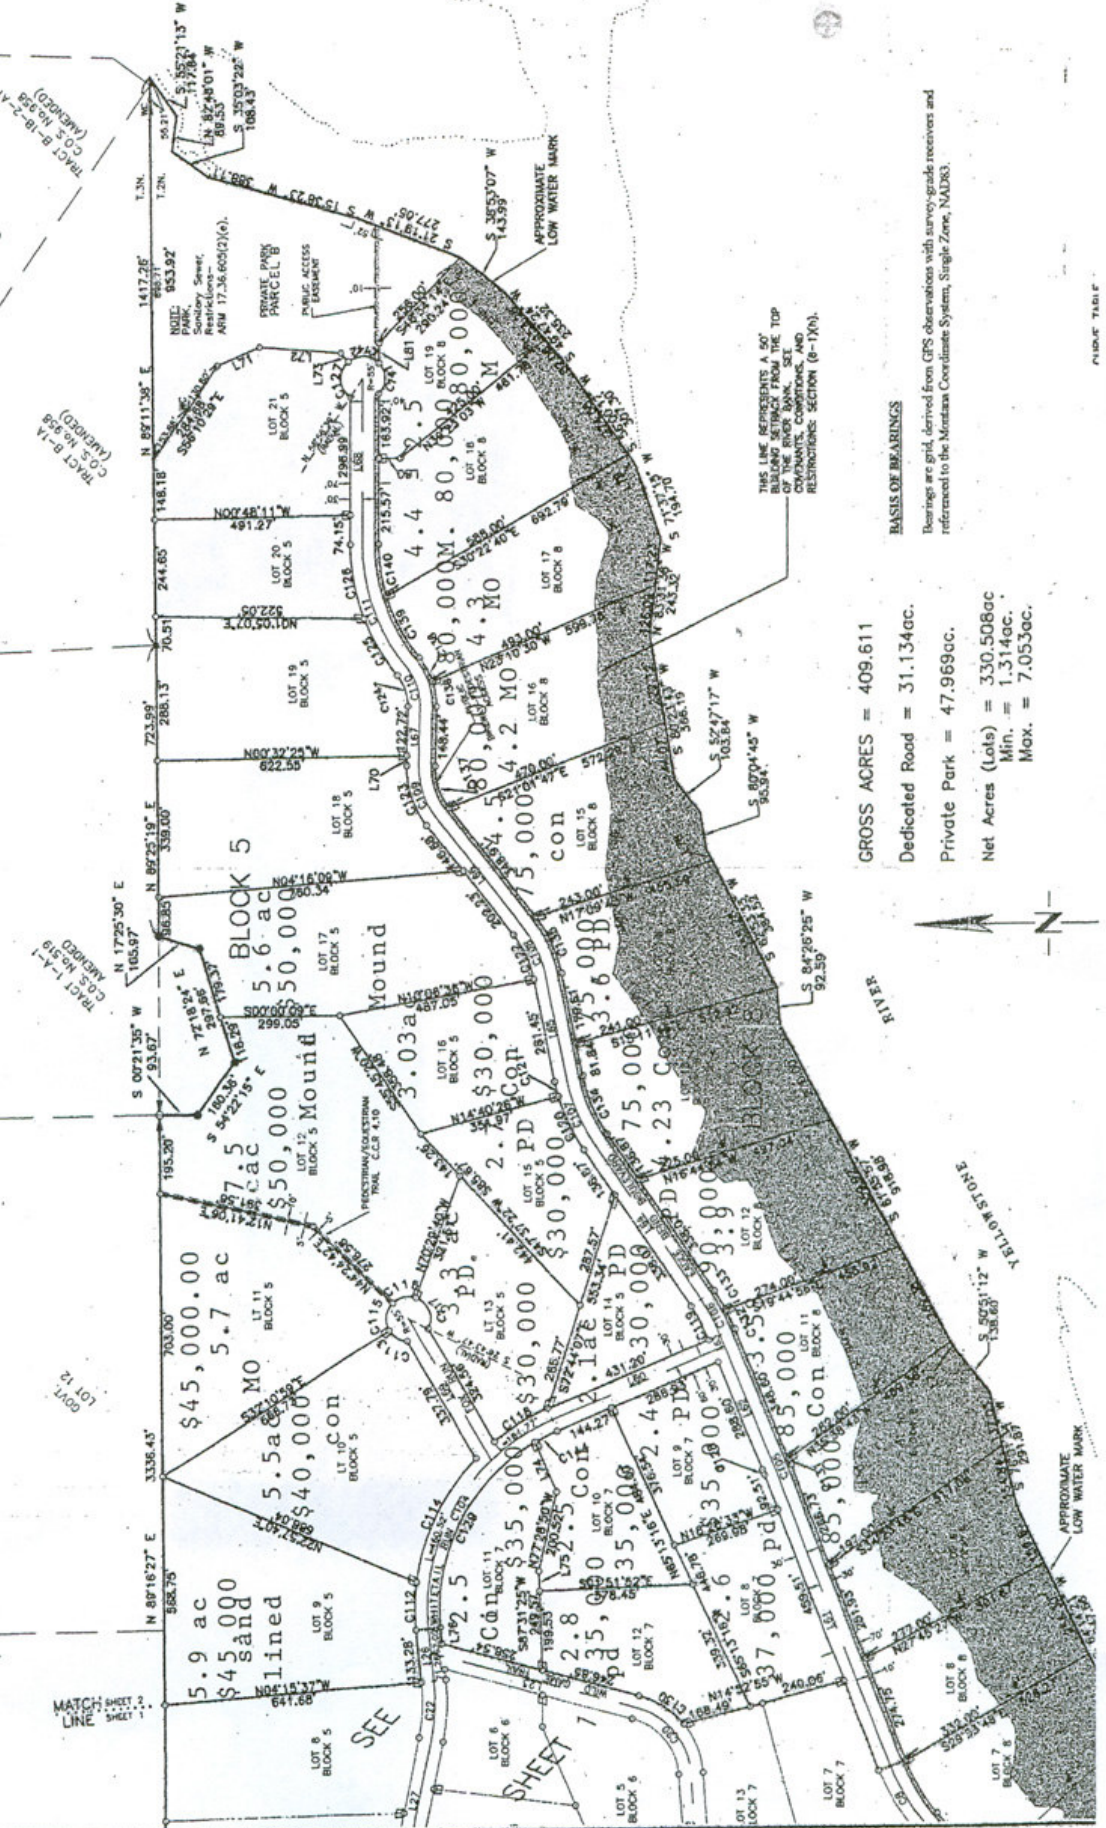

BASIS OF BEARINGS	
GROSS ACRES =	409.611
Dedicated Road =	31.134ac.
Private Park =	47.969ac.
Net Acres (Lots) =	330.508ac
Min. =	1.314ac.
Max. =	7.053ac.



Bearings are grid, derived from GPS observations with survey-grade receivers and referenced to the Montana Coordinate System, Single Zone, NAD83.